
[illegible]

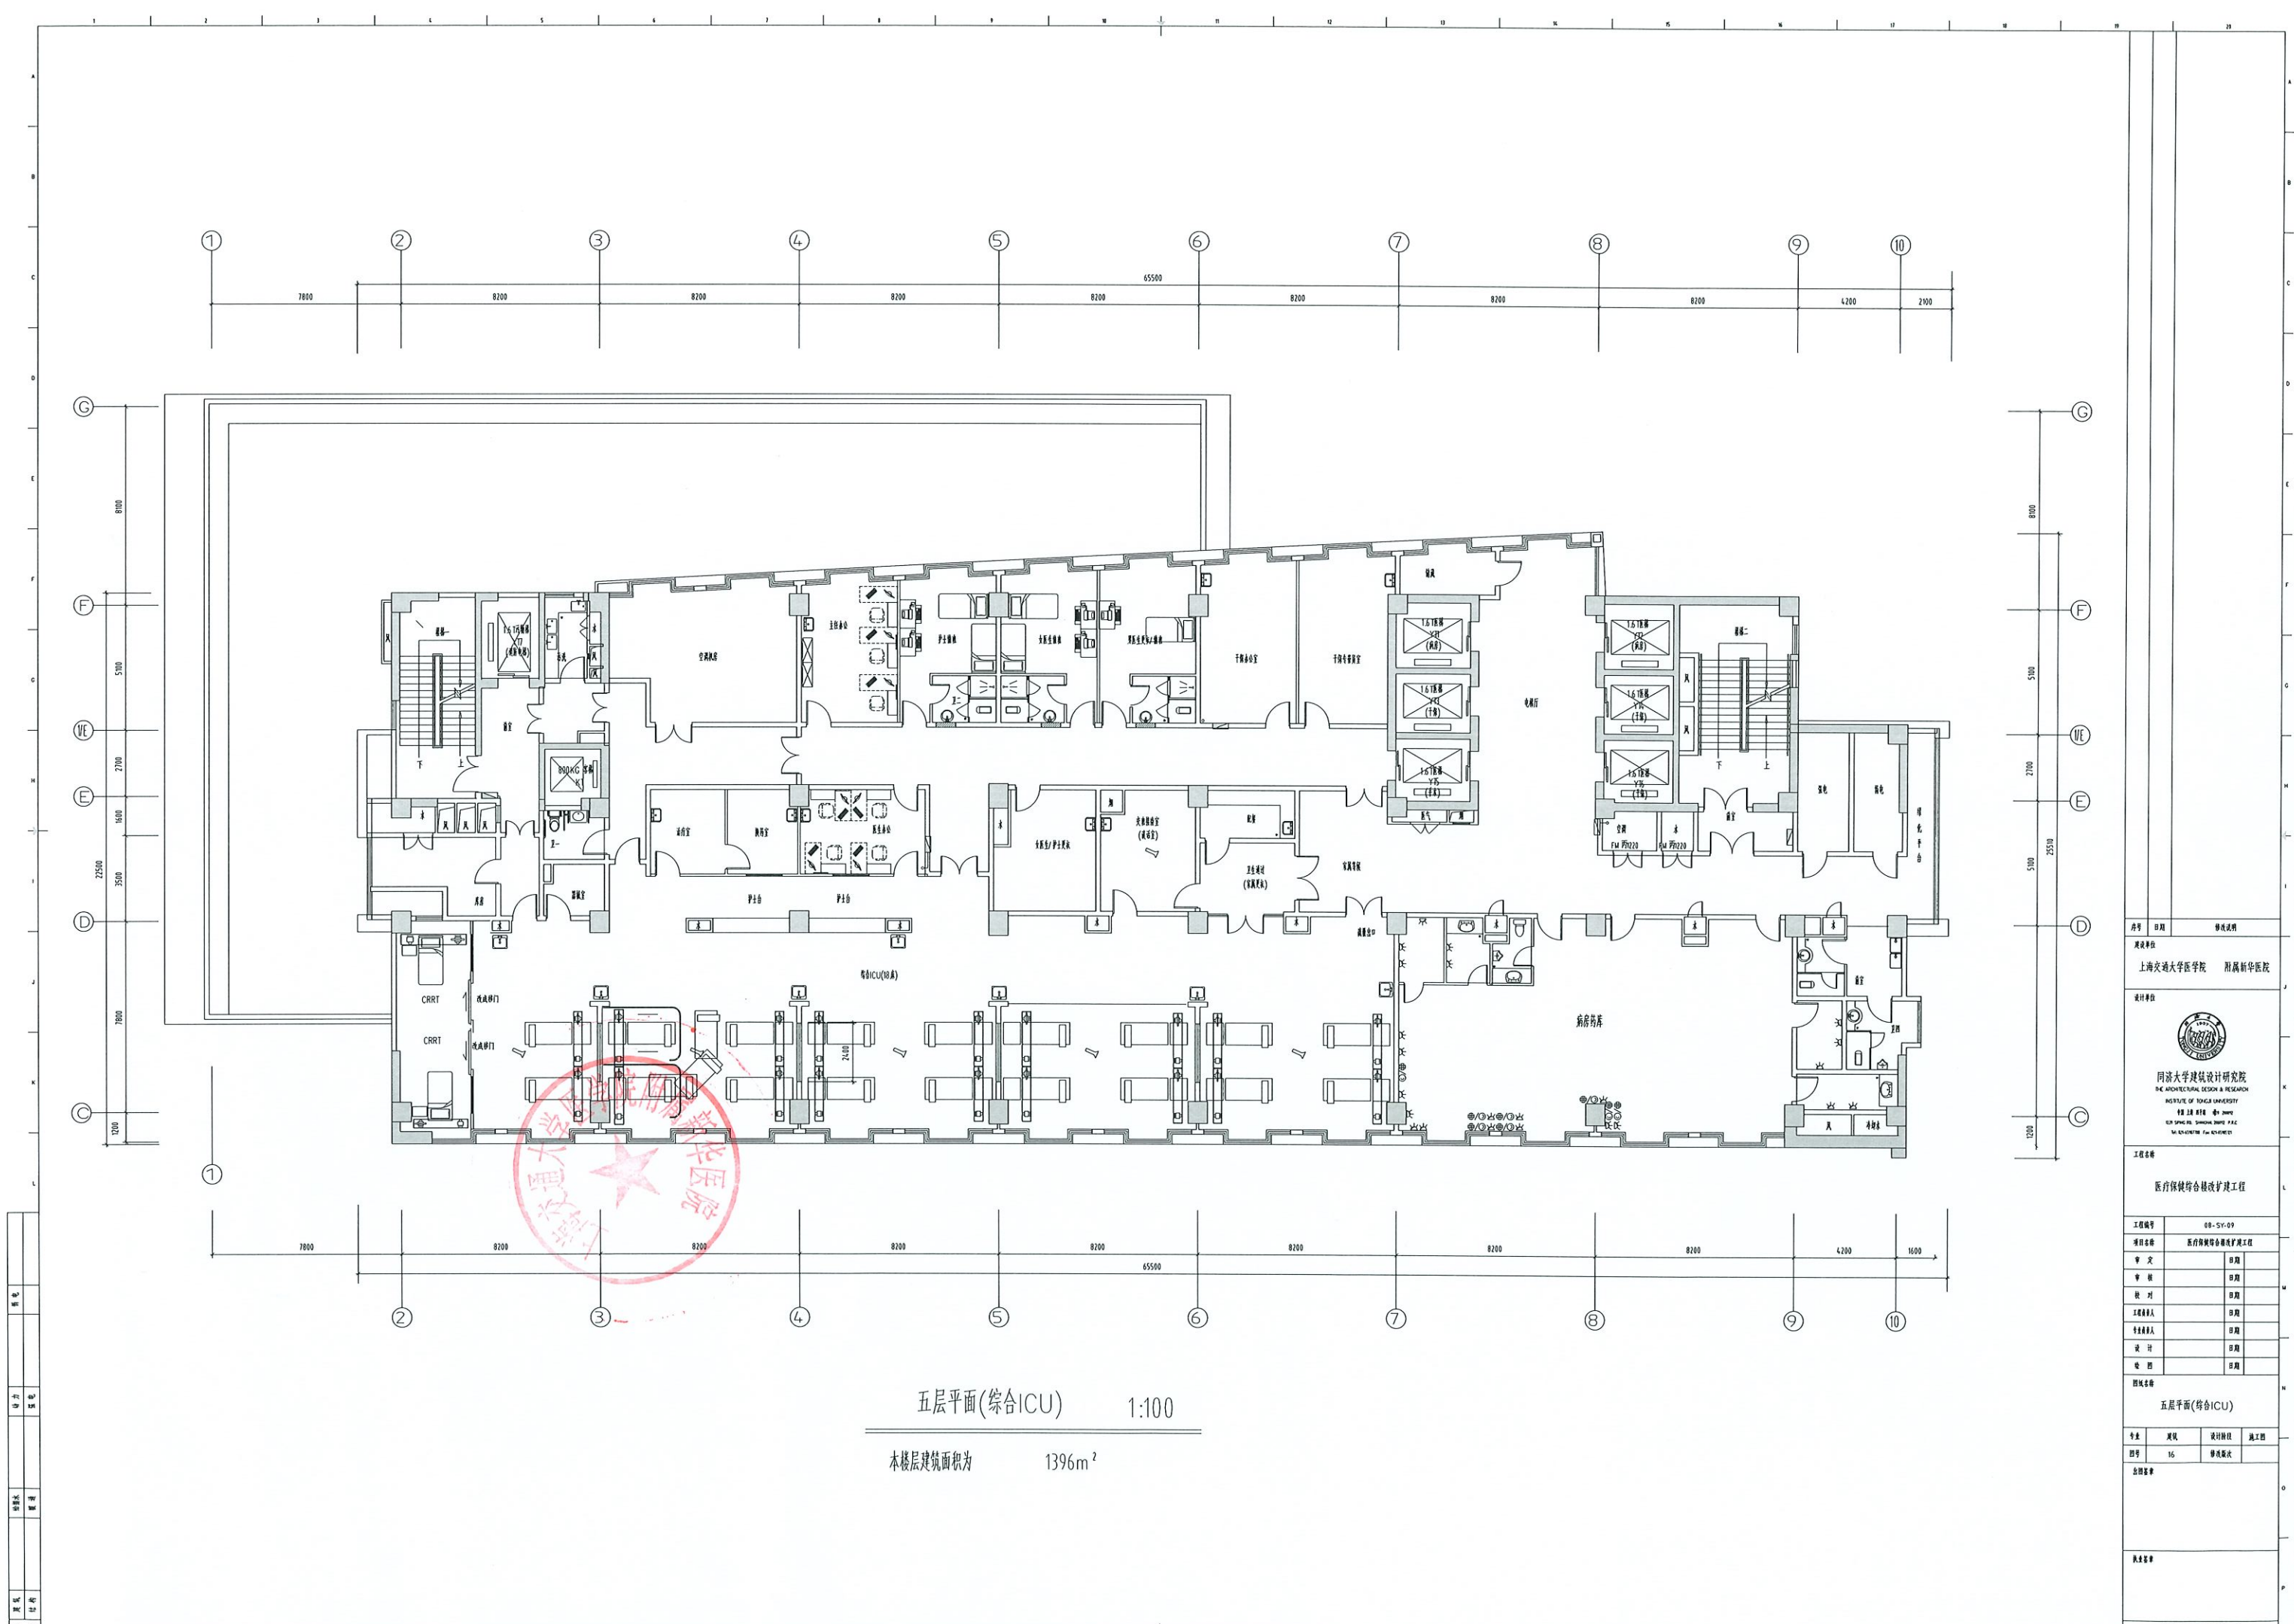

五层平面(综合ICU) 1:100


本楼层建筑面积为 1396m²

序号	日期	修改说明

设计单位	同济大学建筑设计研究院


工程编号	08-SY-09
专业	建筑
阶段	施工图

图例	五层平面(综合ICU)
专业	建筑
阶段	施工图

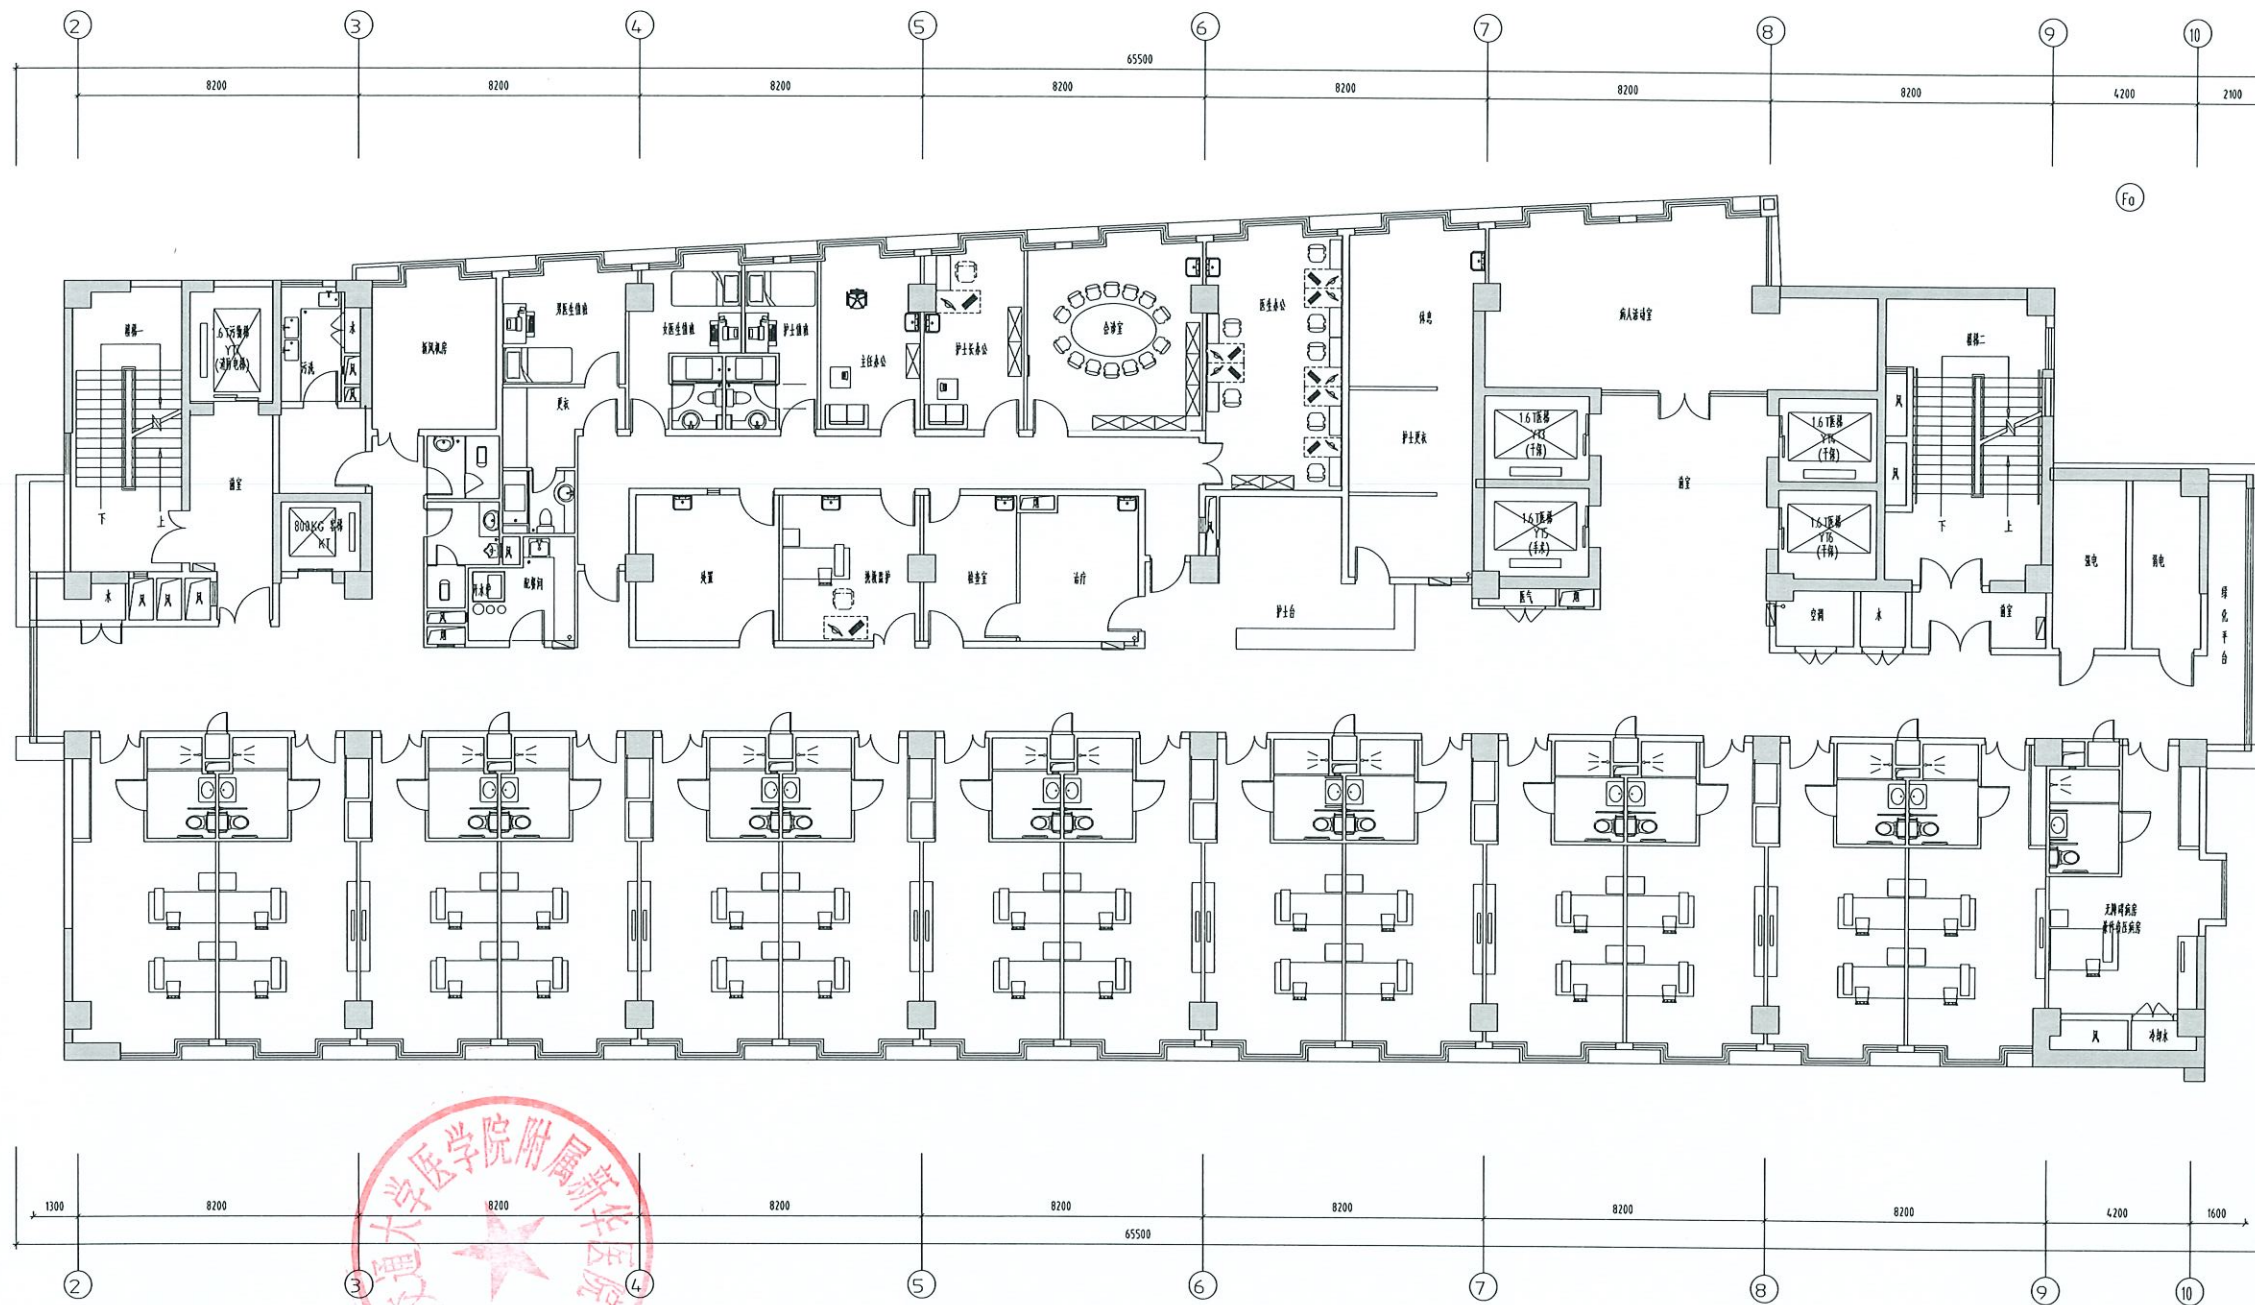

十四~十六层平面(干保病房) 1:100
(建筑面积: 134.8m²)

序号	日期	修改说明
1		
2		
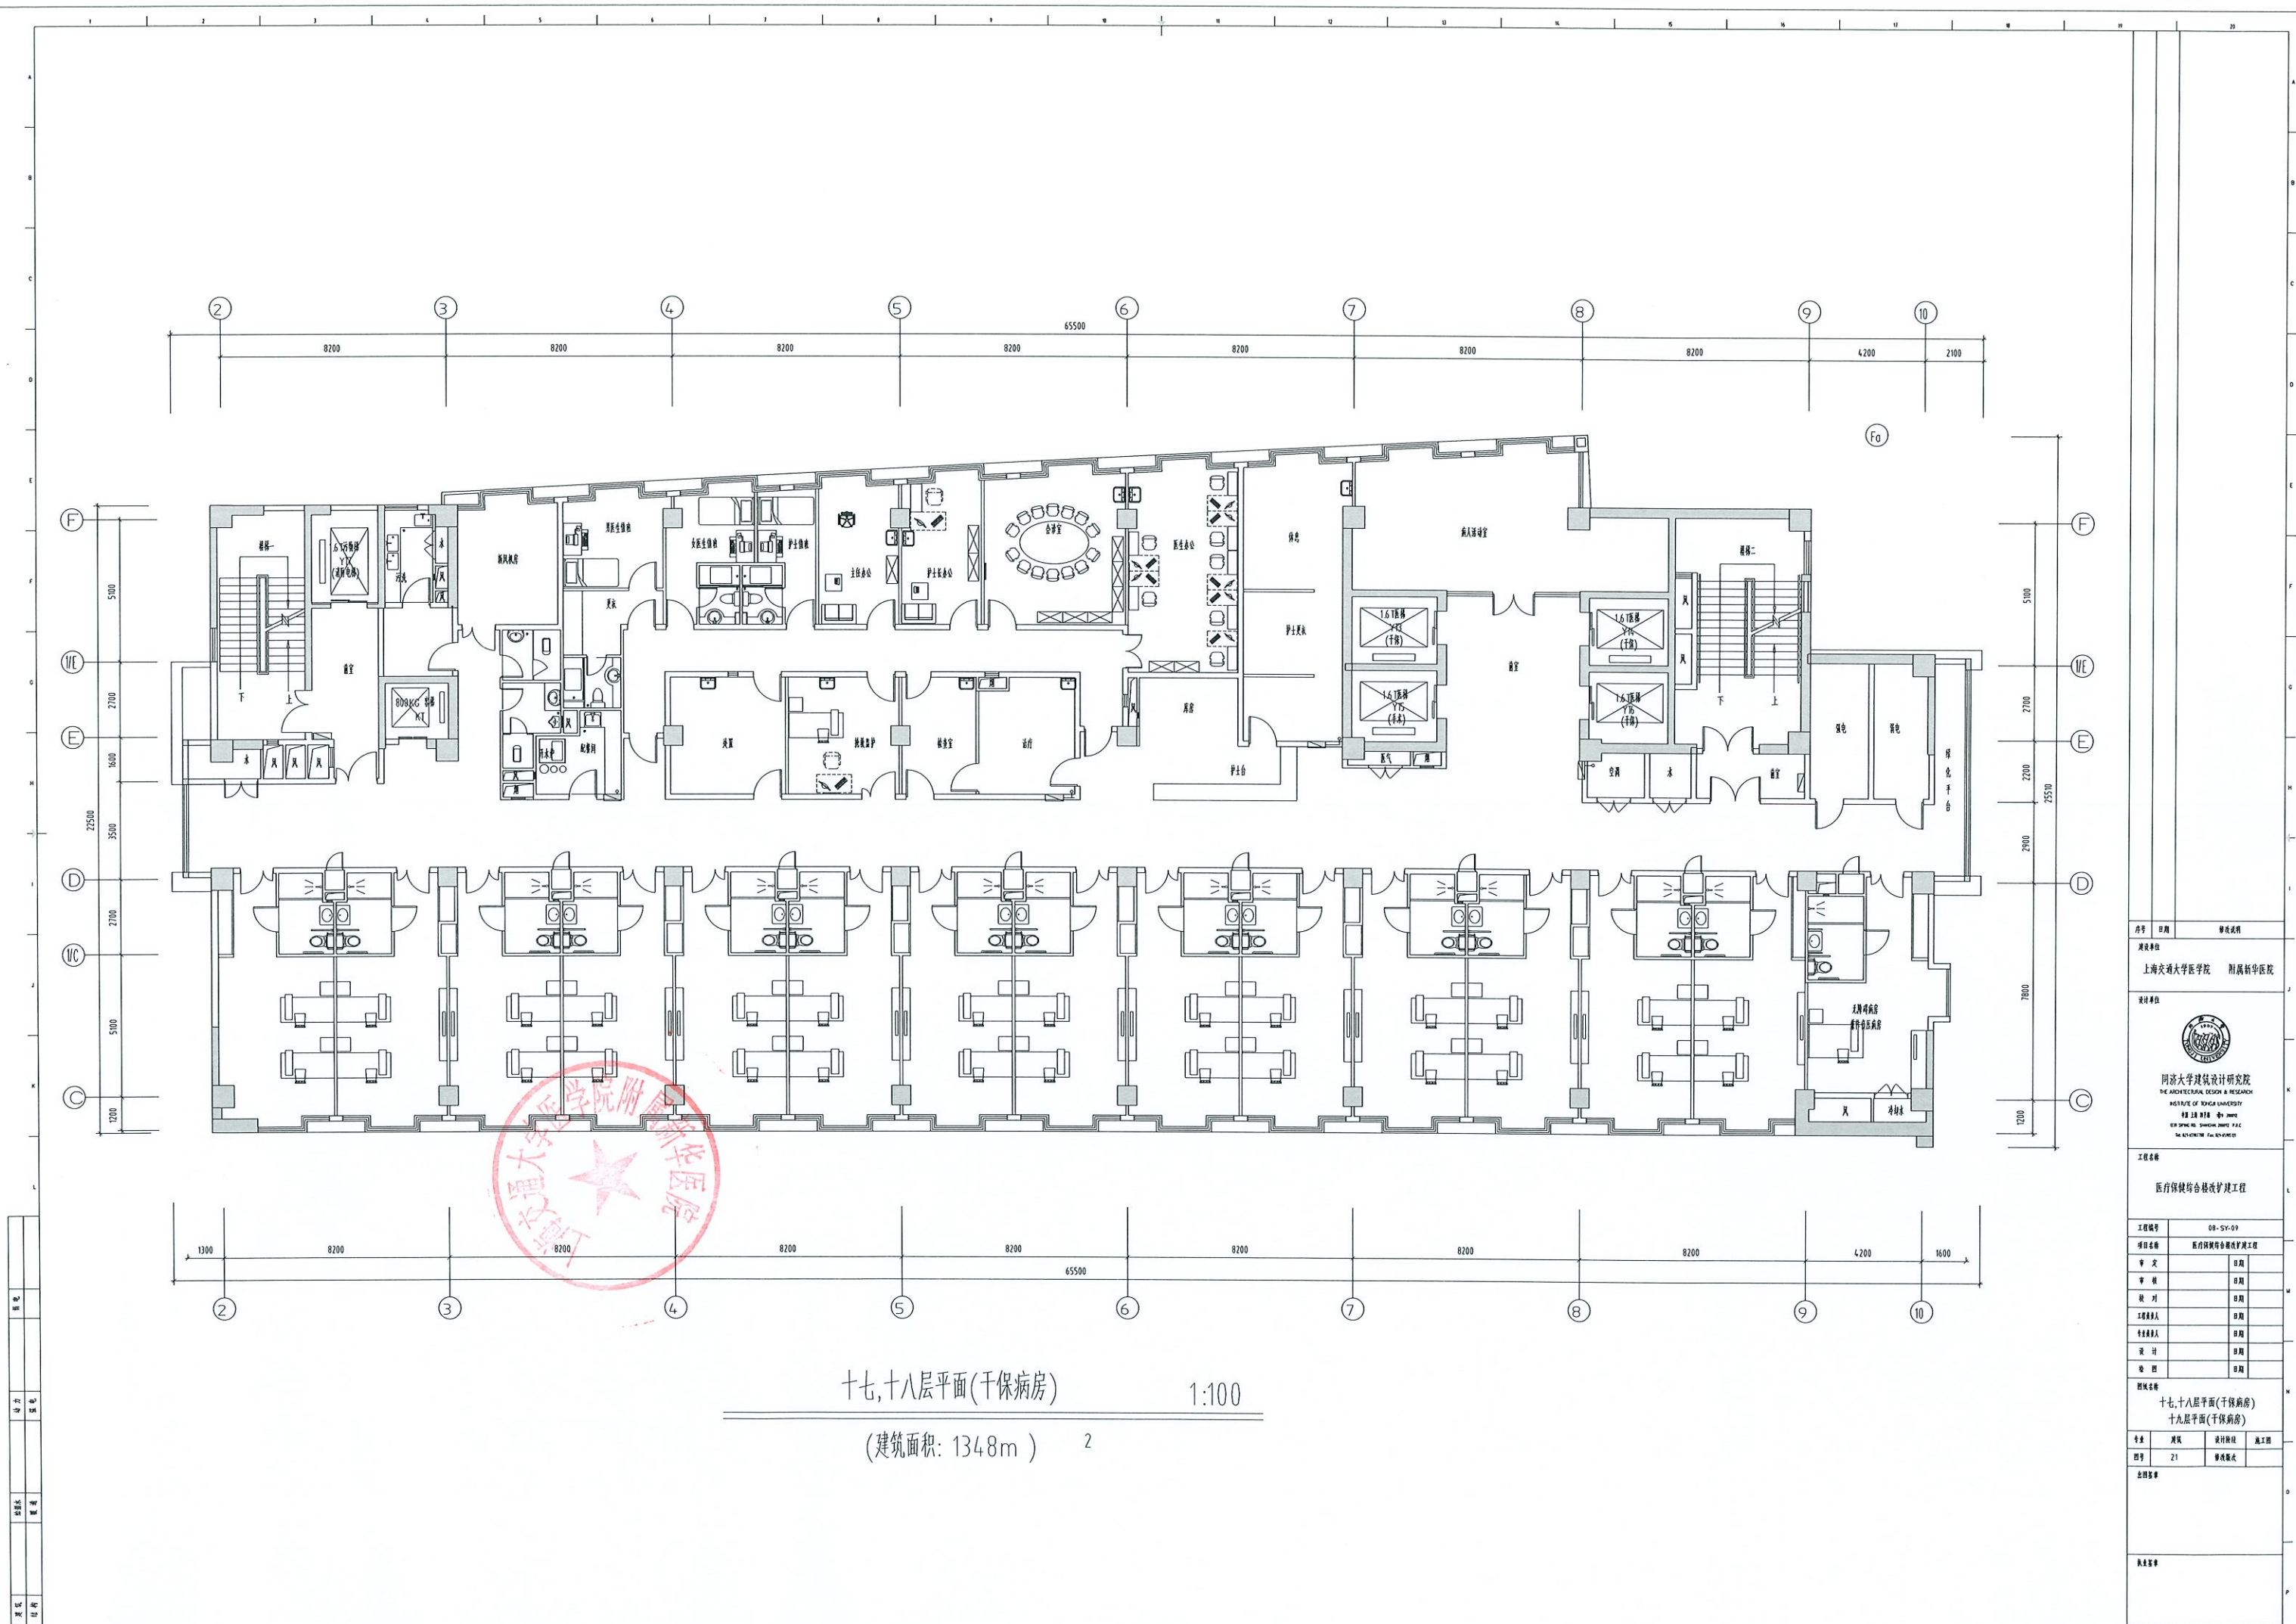


十七,十八层平面(干保病房)

1:100

(建筑面积: 1348m²)

序号	日期	修改说明
1		
2		
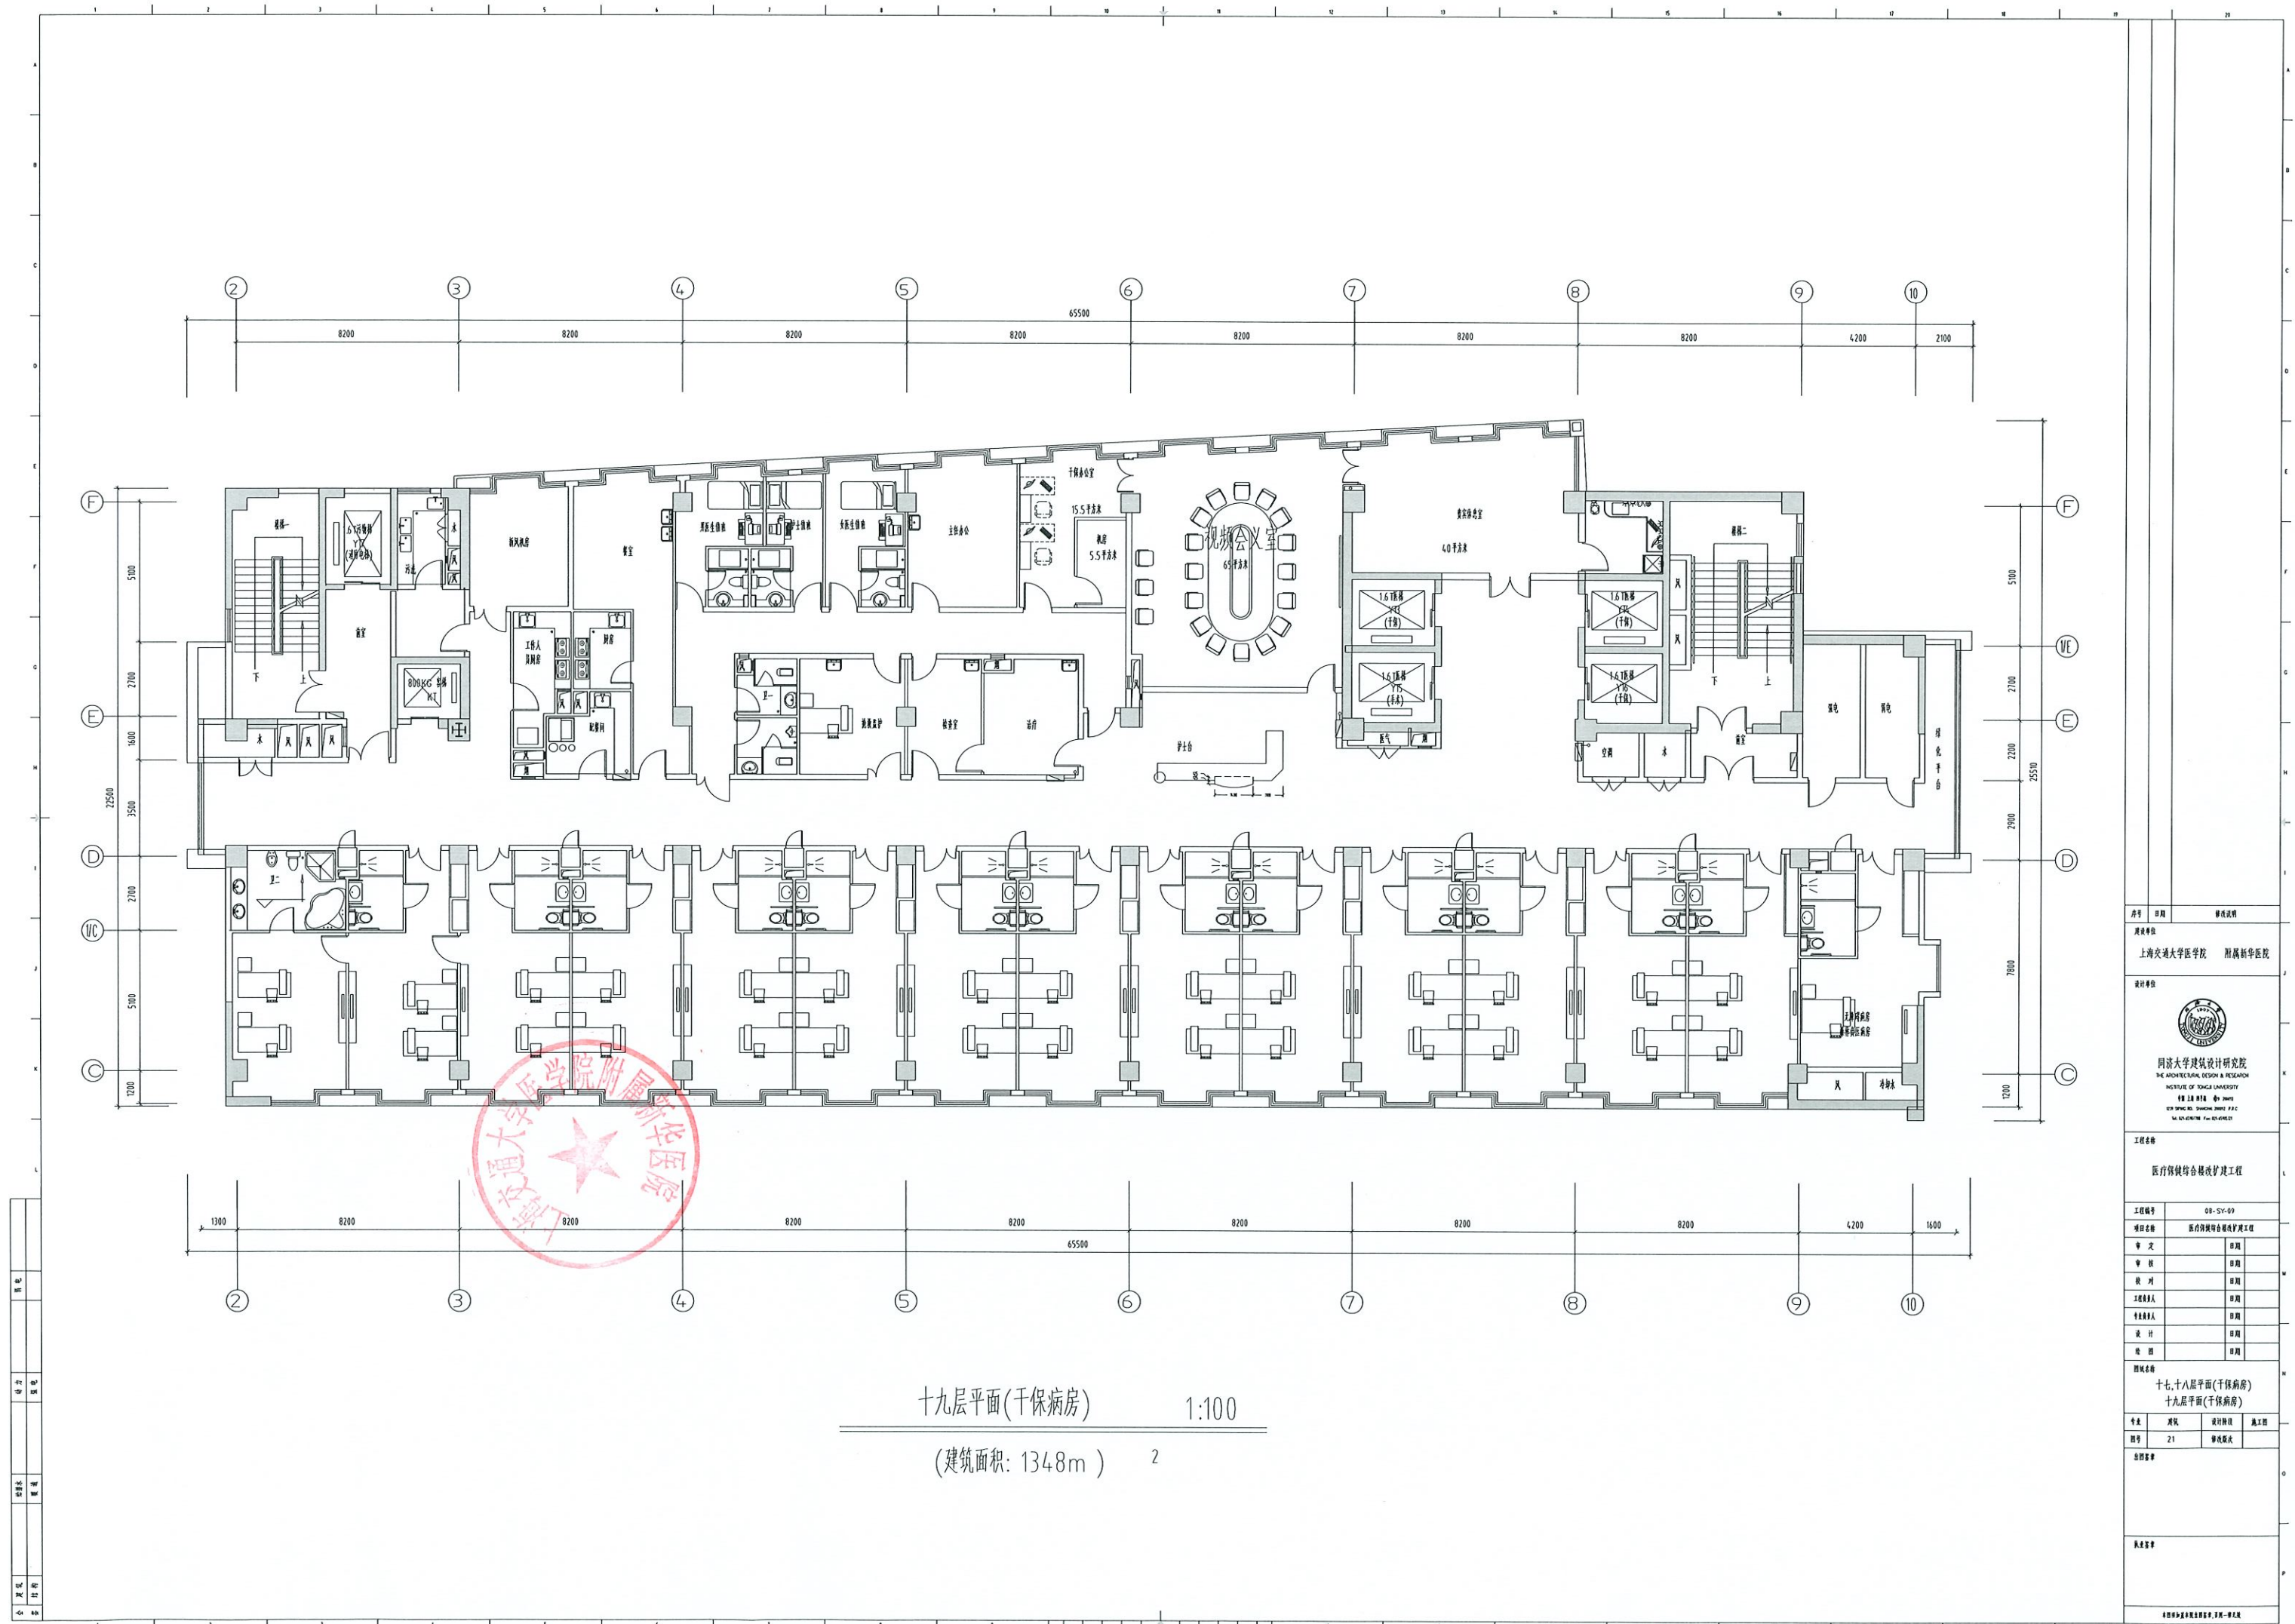

序号	日期	修改说明
1		
2		
